


# Licence 2 Play 2011

27 - 29 MAY 2011  
SUNTEC SINGAPORE, LEVEL 4, HALL 401

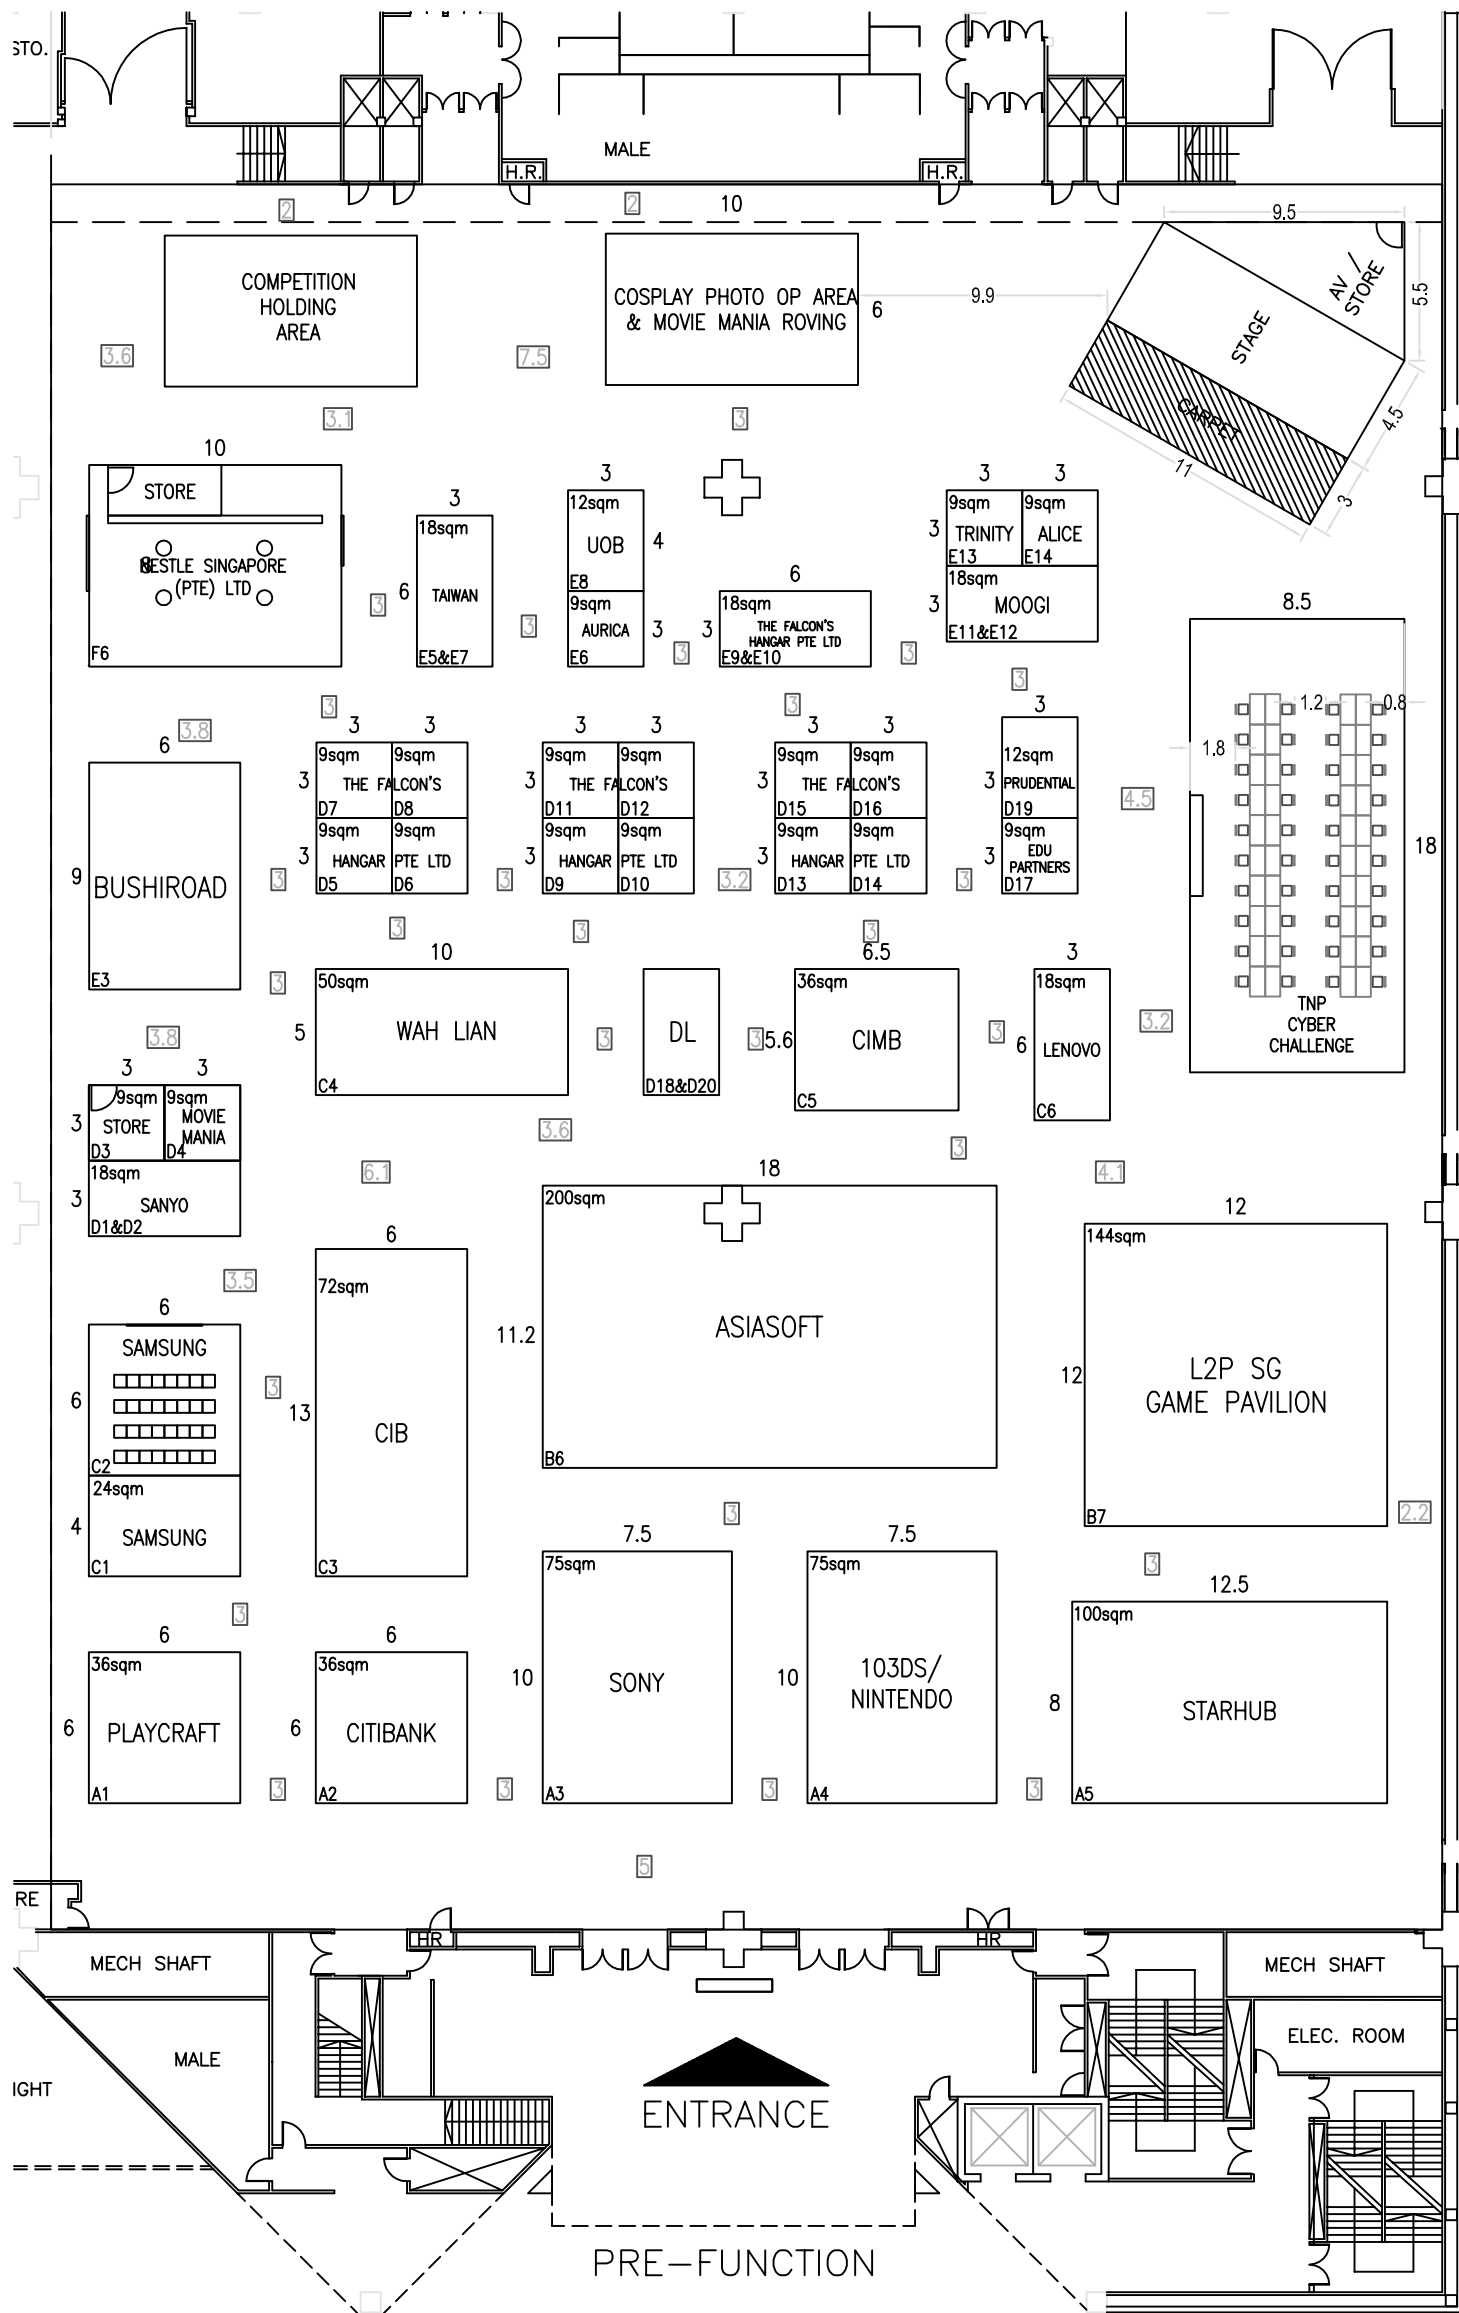

PROJECT TITLE	VENUE & EVENT PERIOD	DWG NO.	PICO/2010/389	DRAWN BY.	Yangfei	PROJECT DIRECTOR	REMARKS
<b>Licence 2 Play 2011</b>	27 - 29 MAY 2011 SUNTEC SINGAPORE LEVEL 4, HALL 401	ISSUE DATE.	23/05/2010	CHECKED BY.	Eugene Aw	signature _____ date _____	
		SCALE.	1/300 (A3 SIZE)	DESIGN UNIT.	TECH DESIGN - 38	CLIENT	
						signature _____ date _____	



NOTE : This drawing is subject to modification to suit construction & condition of location purposes.